


SCALE 1:2 @ A3

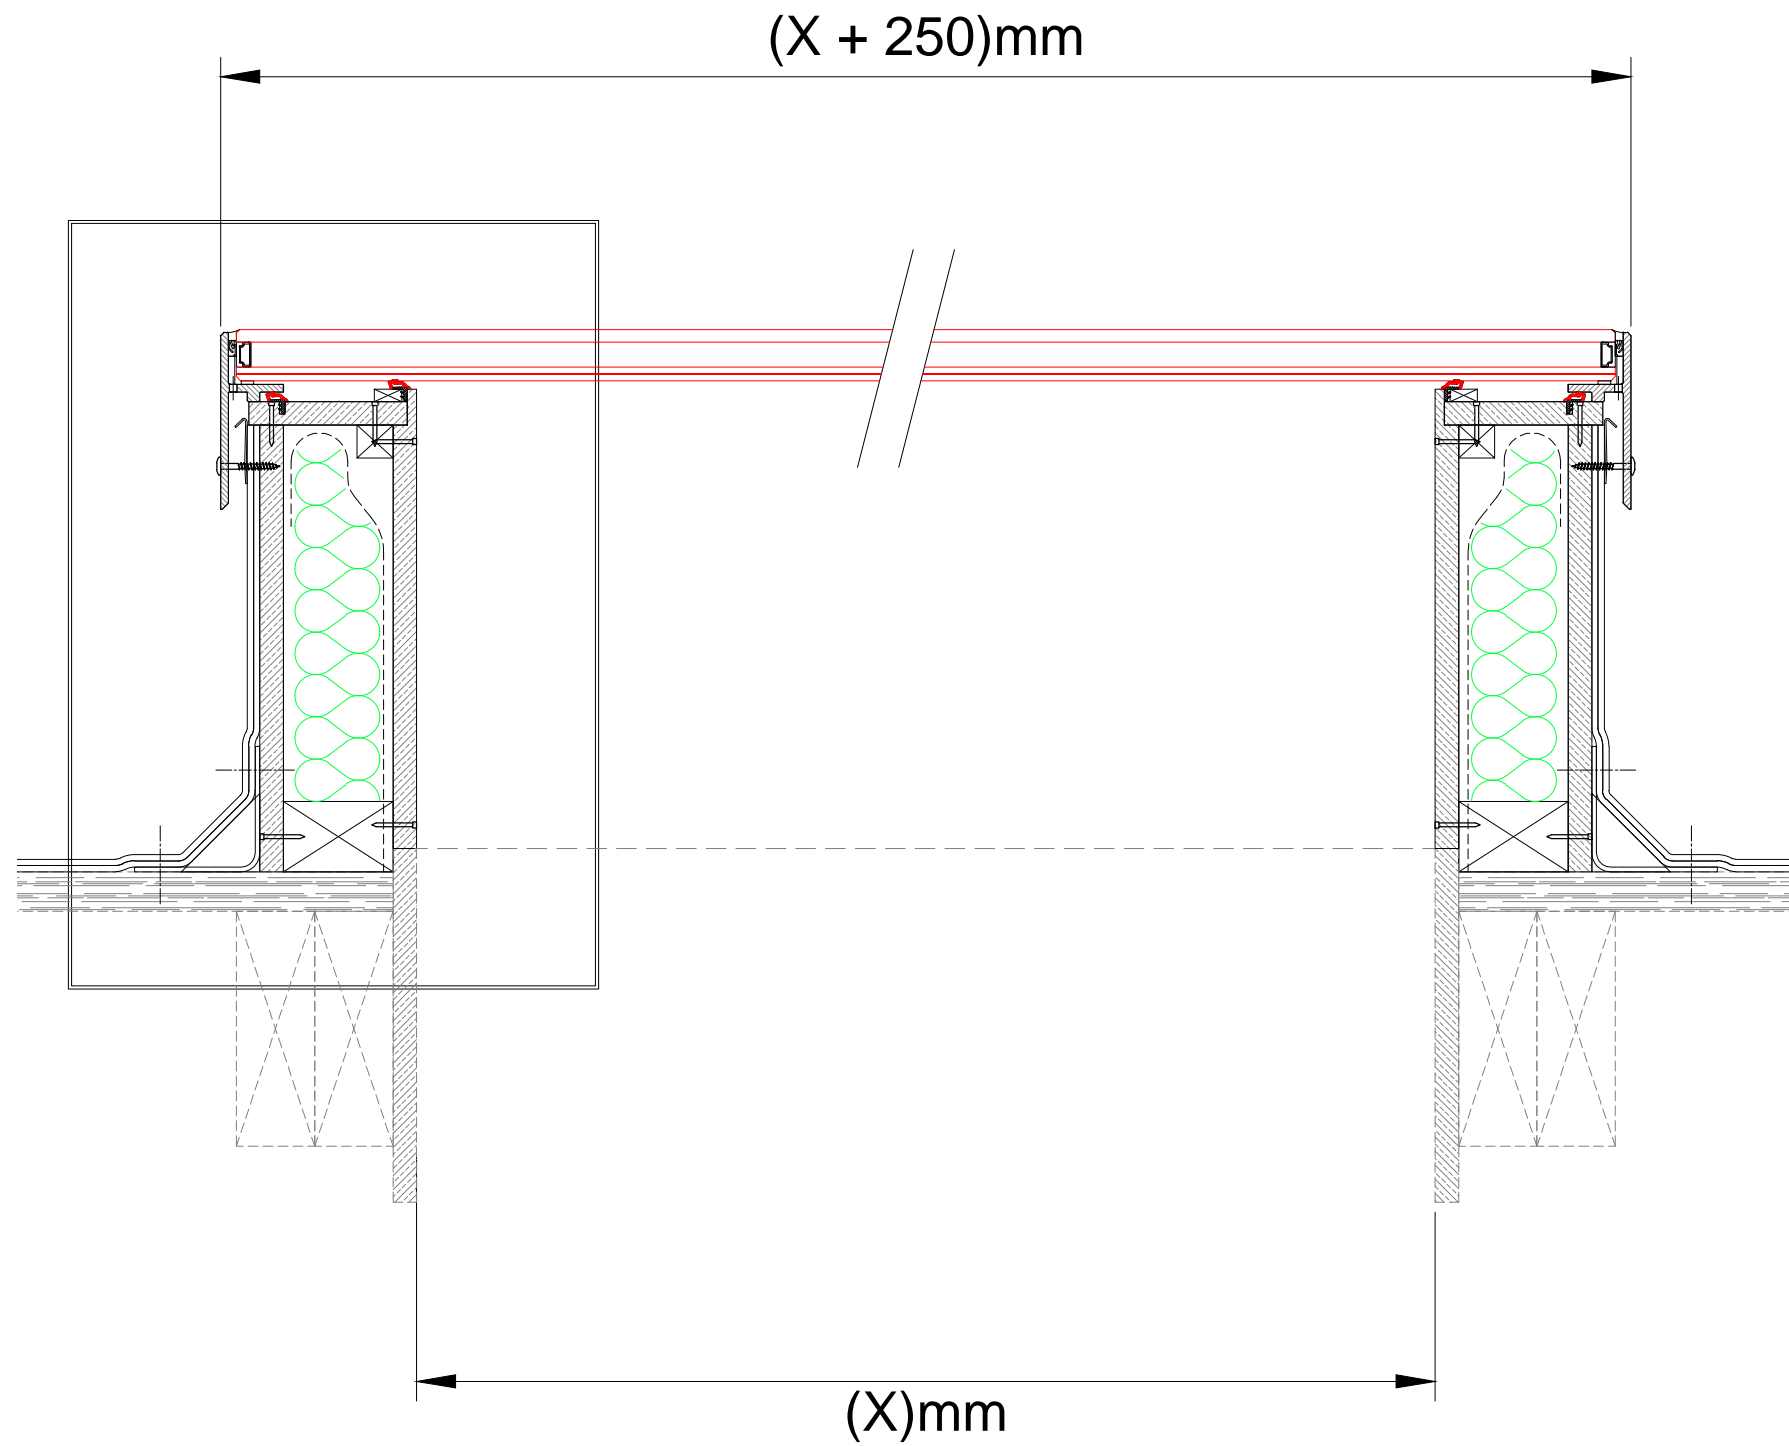

SCALE 1:5 @ A3

VELUX Company Ltd.  
Woodside Way  
Glenrothes  
Fife  
Scotland  
KY7 4ND  
Telephone:  
+44 (0) 1592 778 246

**VARIO** BY **VELUX**

Single unit - Fixed (with 300mm upstand)