


SCALE 1:2 @ A3



SCALE 1:5 @ A3

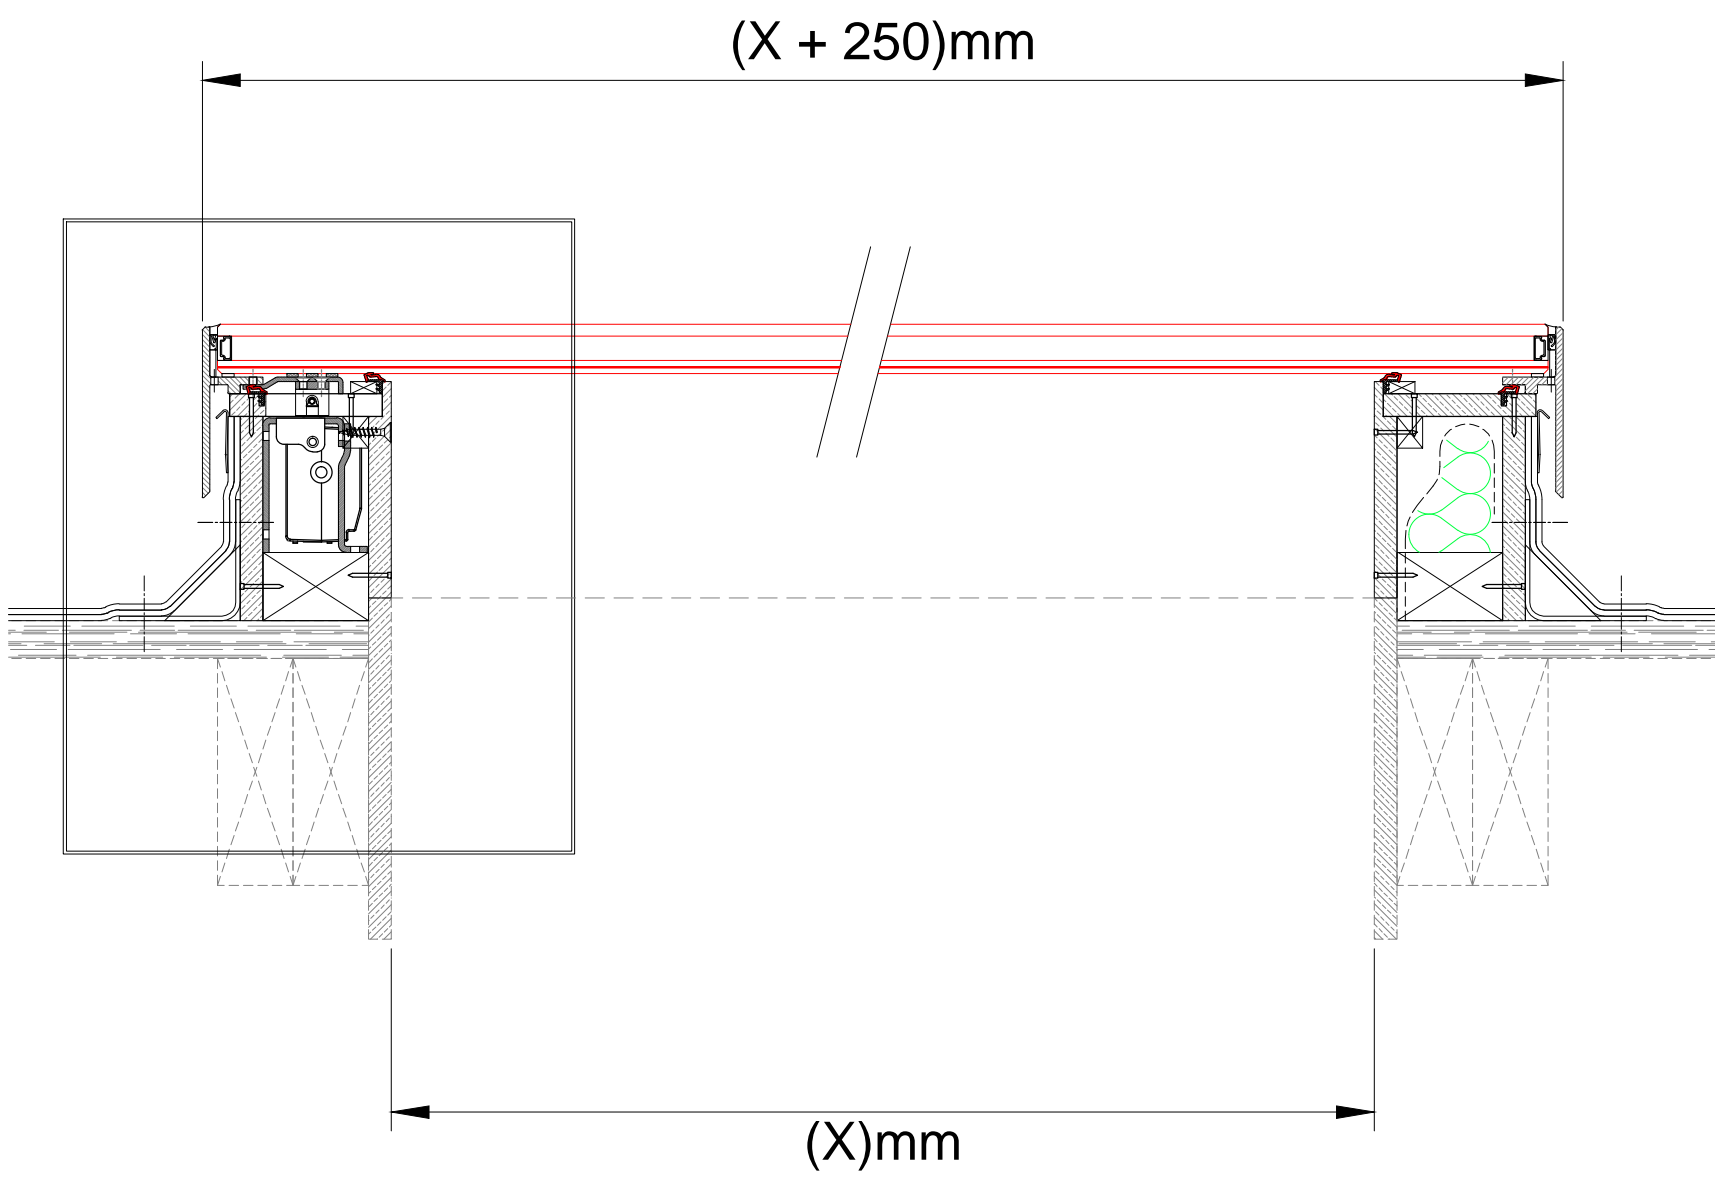

VELUX Company Ltd.
Woodside Way
Glenrothes
Fife
Scotland
KY7 4ND
Telephone:
+44 (0) 1592 778 246

Single unit with opening (with 150mm upstand)