


SCALE 1:2 @ A3



SCALE 1:5 @ A3

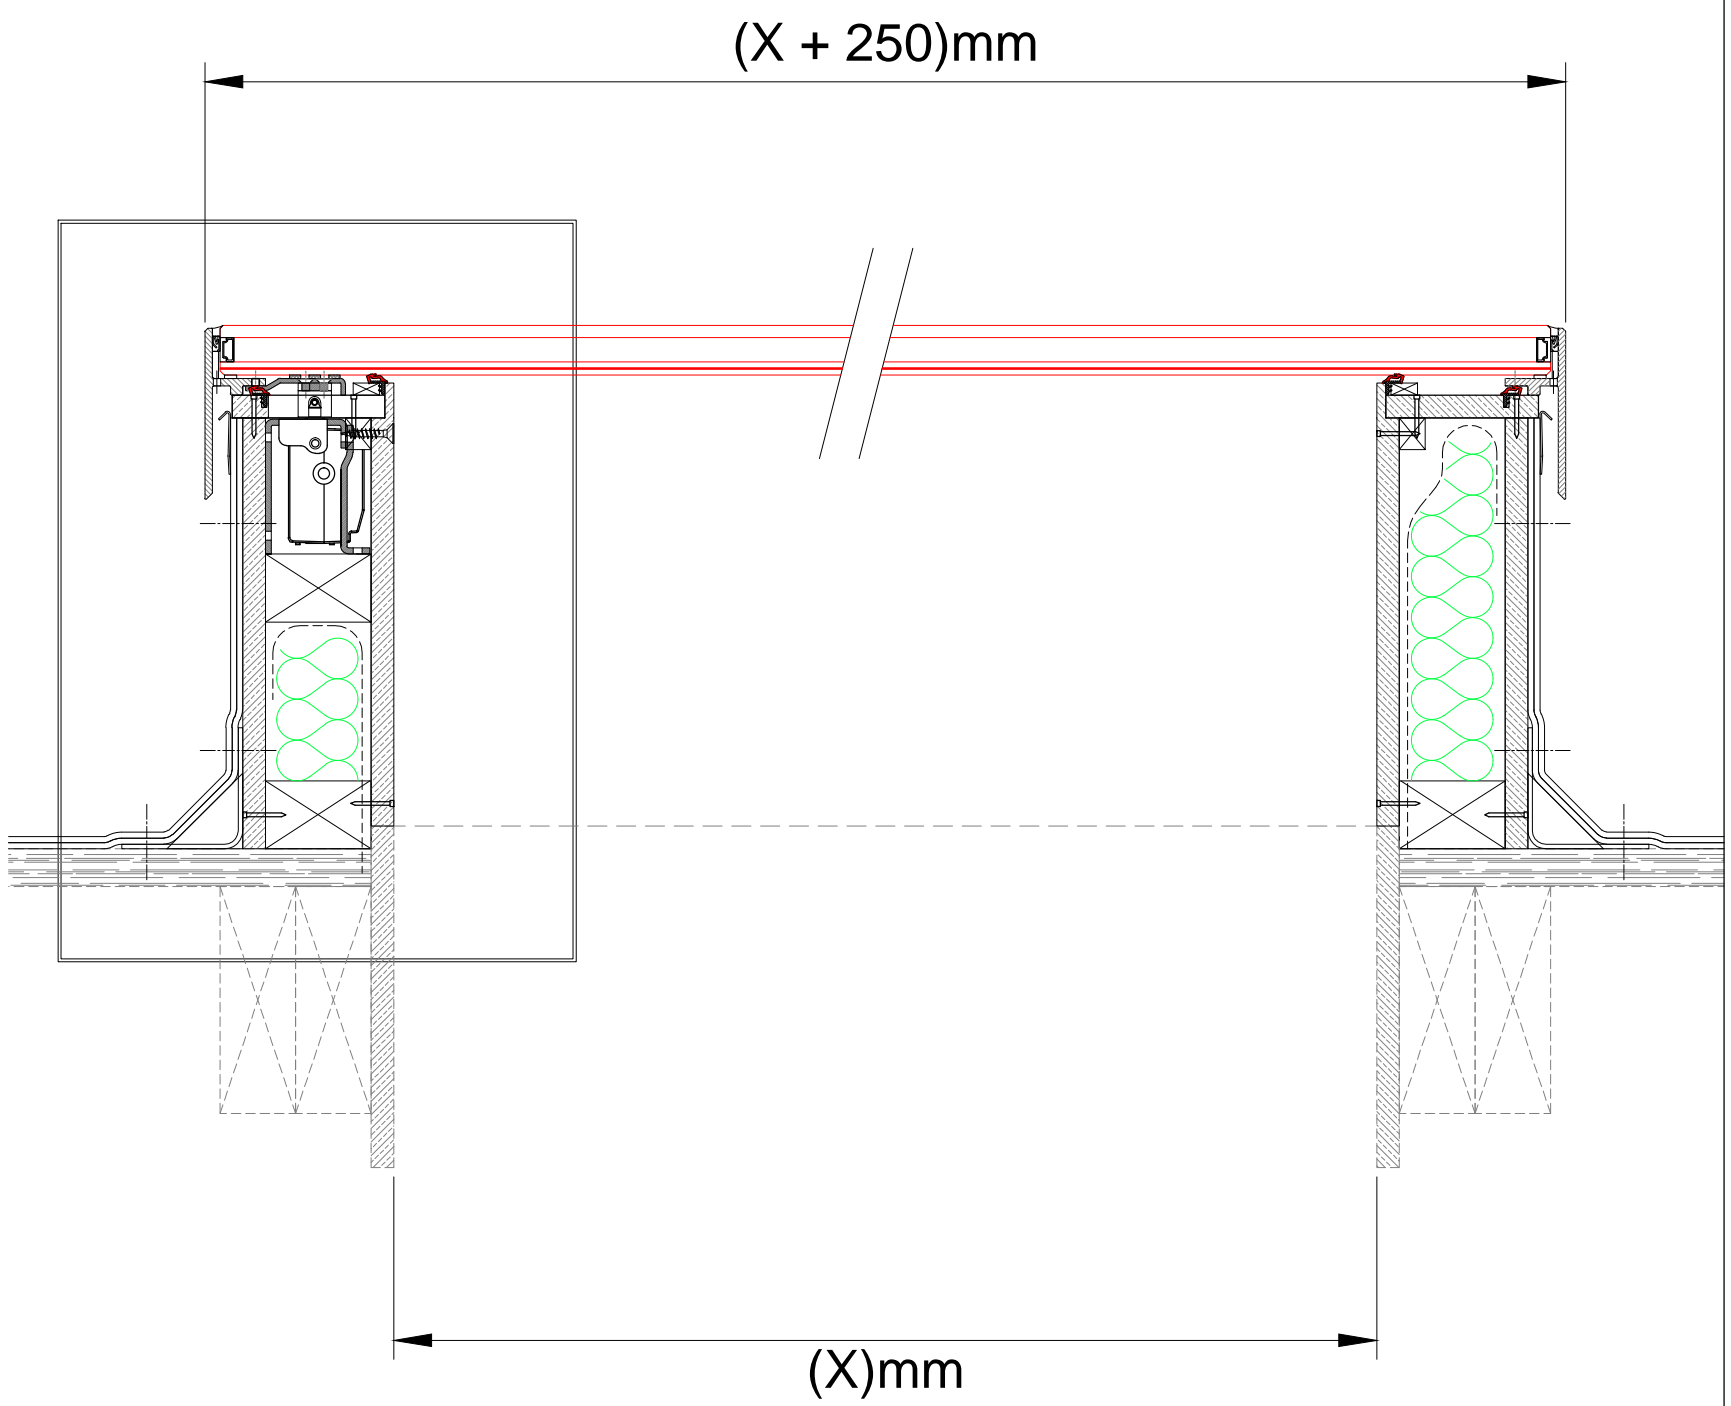

VELUX Company Ltd.
 Woodside Way
 Glenrothes
 Fife
 Scotland
 KY7 4ND
 Telephone:
 +44 (0) 1592 778 246

Single unit with opening (with 300mm upstand)